

NEWPORT CITY COUNCIL/ CYNGOR DINAS CASNEWYDD

**TOWN POLICE CLAUSES ACT 1847 – SECTION 21/ DEDDF CYFRIFOLDEBAU
HEDDLUOEDD TREFOL 1847 - ADRAN 21**

NASH ROAD, NEWPORT / NASH ROAD, CASNEWYDD

LLISWERRY ROAD RACE / RAS FFORDD LLISWERRY

**TEMPORARY ROAD CLOSURE ORDER / GORCHYMYN CAU HEOL DROS DRO
21 JANUARY 2024 / 21 IONAWR 2024**

NEWPORT CITY COUNCIL ("the Council"), acting as Commissioner for the purpose of section 21 of the Town Police Clauses Act 1847, are satisfied that Nash Road (from its junction with Traston Road to its junction with Pye Corner to Broadstreet Common and to Goldcliff Road), Newport ("the said road") will be thronged or liable to be obstructed between the hours of 08.00hrs and 12.00hrs on Sunday, 21 January 2024.

The Council pursuant to Section 21 of the Town Police Clauses Act 1847 for the purpose of preventing obstruction of the said roads hereby makes the following Order:-

1. From 08.00hrs to 12.00hrs on Sunday, 21 January 2024 no person shall cause any vehicle including any pedal cycle to proceed along the said road.
2. Nothing in this Order shall apply to a vehicle being used for fire brigade, police or ambulance purposes acting in an emergency.
3. Diversion routes is available via Meadows Road, A4810, Queensway.
4. Access for pedestrians and emergency vehicles will be maintained at all times.

Mae **CYNGOR DINAS CASNEWYDD** ("y Cyngor"), yn gweithredu fel Comisiynydd at ddibenion adran 21 Deddf Cymalau Heddlu Tref 1847, yn fodlon y bydd Nash Road o'i chyffordd gyda Traston Road i'r gyffordd â Pye Corner i Broadstreet Common ac I to Goldcliff Road, Casnewydd ("y ffyrdd dan sylw") yn orlawn neu'n debygol o fod wedi eu rhwystro rhwng 08.00hrs a 12.00hrs ar Dydd Sul, 21 Ionawr 2024.

Mae'r Cyngor yn unol ag Adran 21 o'r Ddeddf Cyfrifoldebau Heddluoedd Trefol 1847 at y diben o atal rhwystr y ffyrdd dan sylw drwy hyn yn gwneud y Gorchymyn canlynol: -

1. Rhwng 08.00hrs a 12.00hrs ar Dydd Sul, 21 Ionawr 2024 ni chaiff unrhyw berson mynd ag unrhyw gerbyd gan gynnwys beic pedal ar hyd yr heolydd dan sylw.
2. Nid oes dim yn y Gorchymyn hwn yn gymwys i gerbyd sy'n cael ei ddefnyddio ar gyfer y frigâd dân, yr heddlu neu at ddibenion ambiwlans sy'n gweithredu mewn argyfwng.
3. Mae llwybrau dargyfeirio ar gael trwy Meadows Road, A4810, Queensway.
4. Bydd modd i gerddwyr a cherbydau brys ddefnyddio'r ffyrdd ar bob adeg.

Dated this 10th day of
January 2024

Dyddiedig y 10th fed diwrnod hwn o
Ionawr 2024

The Seal of NEWPORT
CITY COUNCIL was hereunto
affixed in the presence of/
Gosodwyd Sêl CYNGOR
DINAS CASNEWYDD ar hyn
ym mhresenoldeb:



A handwritten signature in black ink, consisting of several stylized, overlapping loops and lines.

~~Head of Law and Standards/
Pennaeth y Gyfraith a Safonau~~

ASSISTANT HEAD OF LEGAL SERVICES /
PENNAETH CYNORTHWYOL GWASANAETHAU CYFREITHIOL



Additional road closure signage to be installed within the road closed area



DETAIL C2

Single carriageway 40mph or less - 400mm traffic cones.
 Single/Dual carriageway 50mph or more - 750mm traffic cones.

Notes:
 1) During darkness, warning lights to BS EN 12352:2006 should be provided in accordance with Table A1.2.

ROAD CLOSURE:

NOTES

All traffic signs shall comply with Chapter 8 of the Traffic Signs Manual.
 All traffic management equipment shall be provided by the contractor, unless otherwise specified.
 All signs shall be positioned so as not to be obscured by any other objects and shall not obstruct any other sign, permanent or temporary as much as is reasonably practicable.
 All traffic signs shall meet the reflectorisation requirements of BS 673 - Part 6: 1983, Table 1.
 Vehicle Access/Egress to be positioned to suit ongoing works.

NOTE

Diversion to be driven prior to the road closure being installed.

Plans for any road closure should be discussed by the designer with the police and any relevant Highways Authorities, if traffic is being diverted on to their network.

KEY

- Sign
- ROAD CLOSED AREA
- DIVERSION ROUTE
- ACCESS ONLY

Y ffordd hon ar gau
 This road closed
 Clwyd & Impio to be
 changed to
 Gwyriad

SIGN TO BE POSITIONED AT EACH ROAD CLOSURE POINT 1 WEEK PRIOR TO COMMENCEMENT OF WORKS

Each road closure point to be manned throughout duration of the works




Address
 Goldcliff Road, Goldcliff, Newport, Wales, Wales, NP18 2AU, United Kingdom

TM Type
Road closure

Design: O.STR	Drawn: O.STR	Chkd: S.POW
Date: 28/07/23	Date: 28/07/23	Date: 28/07/23
Scale: NTS	Status: PROPOSED	

Drawing No
 Lliswerry - 8 - 2024 - TMA01

Grid Reference
 x - 336122 , Y-183022

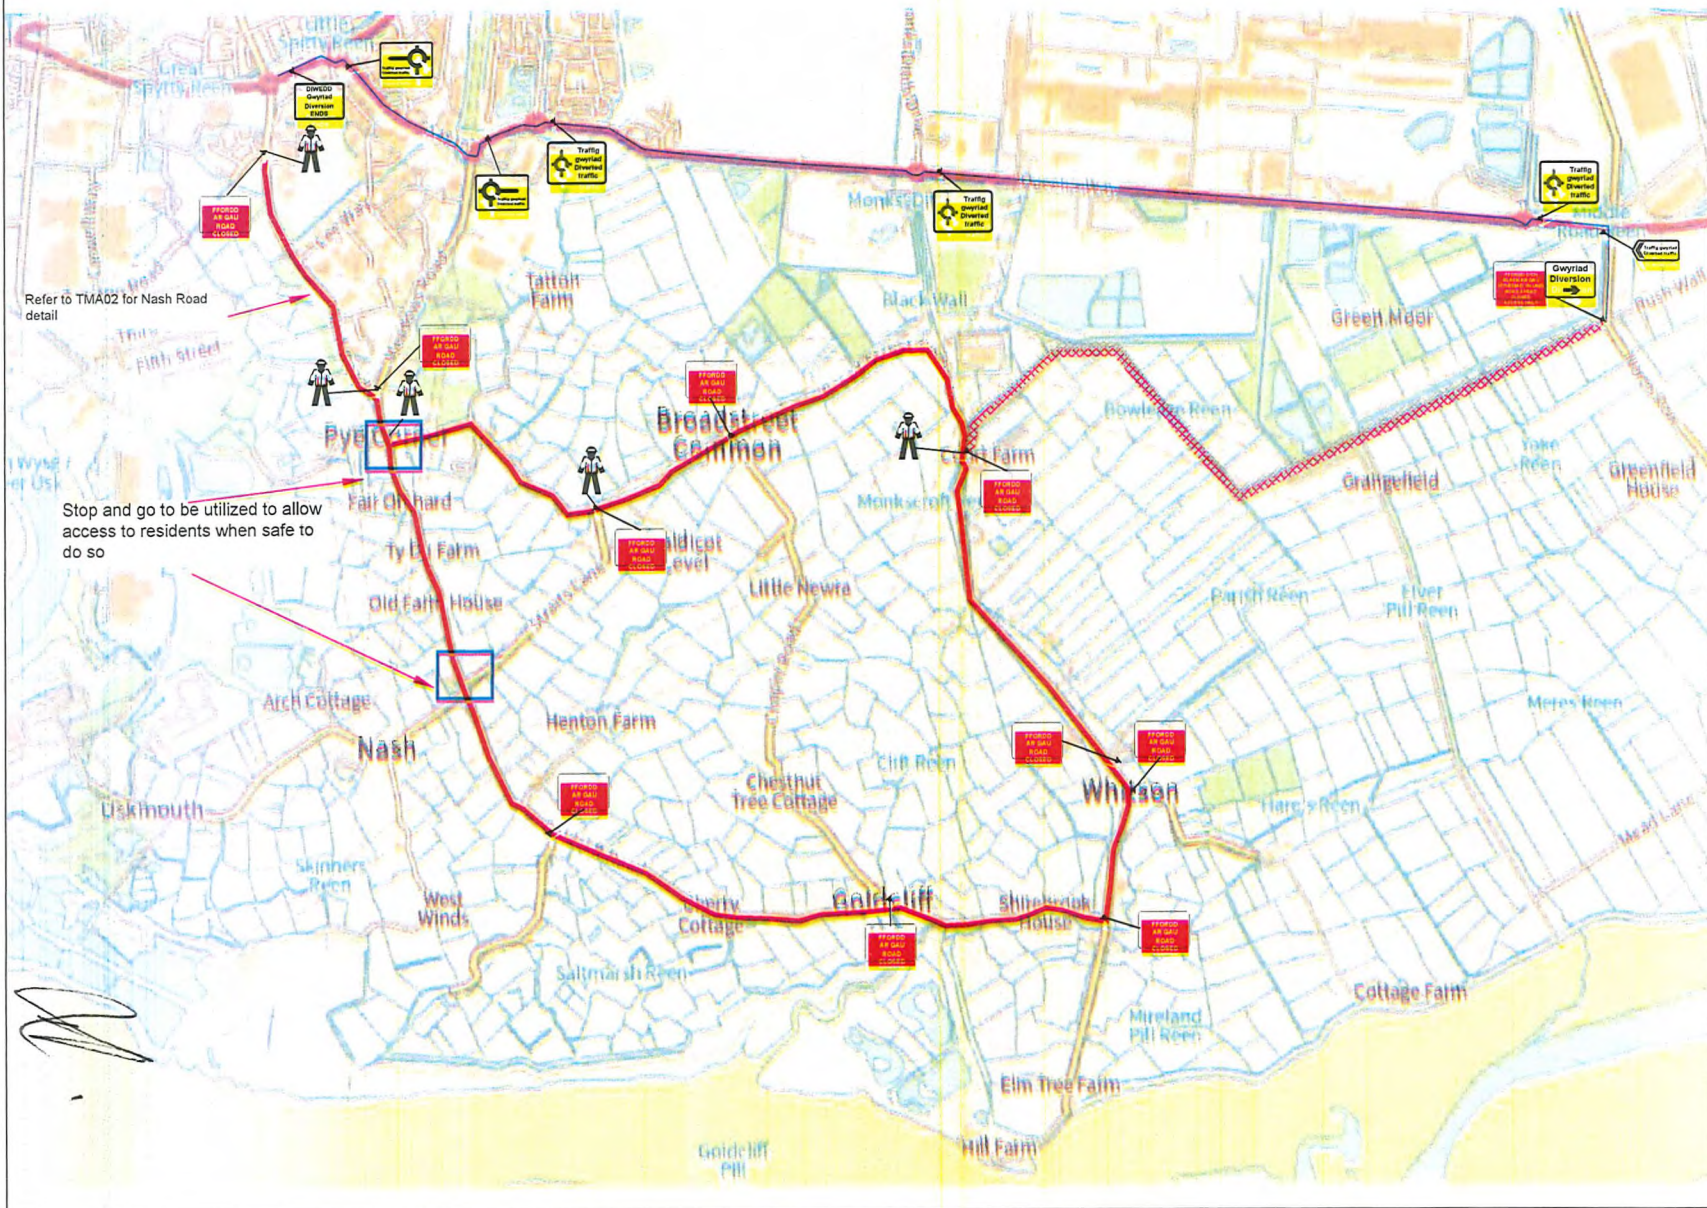

Refer to TMA02 for Nash Road detail

Stop and go to be utilized to allow access to residents when safe to do so